

WHITE PLAINS CITY SCHOOL DISTRICT  
5 Homeside Lane  
White Plains, NY 10605

**BID #F2023-45**  
**ASBESTOS ABATEMENT – DISTRICTWIDE**

**ADDENDUM #1**

This addendum contains clarifications and/or changes to the requirements of the contract and/or proposal specifications. Such clarifications/changes shall be incorporated into the contract/proposal documents and shall apply with the same meaning and force as if they had been included in the original documents. Wherever this Addendum modifies a portion of a paragraph of the contract or any portion of the proposal documents, the remainder of the paragraph affected shall remain in force.

The White Plains City School District has modified bid, F2023-45 ASBESTOS ABATEMENT – DISTRICTWIDE, in the following manner:

**1. ATTACHMENT OF POOL LEVEL DRAWING to be added to the bid document.**

**Attached is the Asbestos Abatement POOL LEVEL DRAWING (H001.00-H002.00)  
as referenced on page 26 of Bid #F2023-45 Asbestos Abatement Districtwide.**

**2. CLARIFICATION NOTE PAGE 26:**

**The Wall Tile is attached to the Backer Board, a total of 960 sq. ft.**

Please include this signed page with the bid response documentation to indicate that you have received and agree with this addendum.

---

Bidder Signature


---

Date

**WSP**  

1. ALL ACCESS ROADS SHALL BE PROVIDED IN ACCORDANCE WITH ALL APPLICABLE FEDERAL, STATE AND LOCAL LAWS, ORDINANCES, REGULATIONS, DEPARTMENTS AND AGENCIES, INCLUDING BUT NOT LIMITED TO THE U.S. ENVIRONMENTAL PROTECTION AGENCY (EPA), AND THE DEPARTMENT OF LABOR, OCCUPATIONAL SAFETY AND HEALTH ADMINISTRATION (OSHA), NATIONAL INSTITUTE FOR OCCUPATIONAL SAFETY AND HEALTH (NIOSH), AND NEW YORK STATE DEPARTMENT OF LABOR (INDUSTRIAL).
2. CONTRACTORS SHALL FURNISH ALL LOCAL MATERIAL, EQUIPMENT, ETC. NECESSARY TO PERFORM THE WORK.
3. CONTRACTORS SHALL BE RESPONSIBLE FOR OBTAINING ALL NECESSARY PERMITS AND ALL APPLICABLE FEDERAL, STATE AND LOCAL REGULATIONS.
4. CONTRACTORS SHALL REVIEW, POST, MAINTAIN, AND POST INSPECTIONS THAT ARE NECESSARY TO PROTECT NEARBY AREAS TO THE WORK AREA FROM EXPOSURE TO HAZARDOUS MATERIALS, ASBESTOS, AND OTHER HAZARDOUS MATERIALS.
5. ALL WORK SHALL BE PERFORMED IN ACCORDANCE WITH THE SPECIFICATION.
6. THE CONTRACTOR SHALL PROTECT ALL PLUMBING, LOCKERS, DESKS AND OTHER MISC. ITEMS IN AND OUT OF THE WORK AREA TO AVOID ACCIDENTAL ASBESTOS ACTIVITIES.
7. THE CONTRACTOR SHALL PROTECT ALL ELECTRICAL, WATER, AND GAS CONNECTIONS, TIE-INS, CRACKS, CONSTRUCTION MATERIALS, SUPPLIES, ETC. AS REQUIRED TO MAINTAIN ASBESTOS REMOVAL.
9. THE CONTRACTOR SHALL ESTABLISH CRITICAL BARRIERS OVER ALL OPENINGS LOCATED INSIDE THE PARTICULAR WORK AREA, AS WELL AS AROUND THE SCHOOL.
10. CONTRACTOR SHALL PROPERLY PROTECT ALL CONTROLS, TUBING, ELECTRICAL PANELS, EQUIPMENT, ETC. WITHIN THE WORK AREA.
12. CONTRACTORS SHALL EXERCISE EXTREME CARE AND CAUTION DURING ANY AND ALL DEMOLITION AND ASBESTOS REMOVAL OPERATIONS. CONTRACTORS SHALL CONDUCT REMOVAL OF ALL MATERIALS FROM THE SITE WITH MINIMAL DISTURBANCE. PROVIDE PROPER PROTECTION AND REGULAR MAINTENANCE OF ALL BUILDINGS PREPARED DURING OR IMMEDIATELY ASSOCIATED WITH ASBESTOS REMOVAL OPERATIONS.
13. CONTRACTOR SHALL LOCATE AND SEAL ALL PENETRATIONS THROUGH WALLS BETWEEN THE WORK AREA AND ADJACENT AREAS, INCLUDING, BUT NOT LIMITED TO: PIPE, DUCT, CLOUDET, CHASES, AND OPENINGS IN THE WALLS OR DOORS. BARRIERS SHALL BE REQUIRED BY THE FIELD OFFICIAL.
14. THE CONTRACTOR SHALL USE A WATER SPRAY TO WET ASBESTOS-CONTAINING MATERIALS DURING THE WORK AREA.
15. CONTRACTOR SHALL CONDUCT A PERSONAL/ASBESTOS DECONTAMINATION SHOWER (P/ADS) AS INDICATED. IT SHALL BE OF SUFFICIENT SIZE TO ACCOMMODATE SHOWER OF MATERIALS, EQUIPMENT, ETC..
16. SHOES AND CLOTHING MUST BE RINSED AND DEPOSED OF IN THE BUILDING'S SANITARY SYSTEM. REFER TO CONTRACT SPECIFICATIONS.
17. IF WATER IS NOT AVAILABLE, THE CONTRACTOR SHALL PROVIDE A 55-GALLON WATER TANK FOR THE DECONTAMINATION UNIT.
18. THE CONTRACTOR SHALL NOTIFY ALL NECESSARY CONNECTIONS, EXISTING, EXTERIOR, EXTERIOR, SUPPORTS, ETC. ANY AND ALL INSTALLATIONS SHALL COMPLY WITH CONTRACT DOCUMENTS AND MANUFACTURER'S REQUIREMENTS.
19. THE CONTRACTOR SHALL VERIFY THE LOCATION OF THE TEMPORARY WATER AND POWER SOURCES PRIOR TO DEMOLITION ACTIVITIES.
20. ALL DEBRIS RESULTING FROM ANY DEMOLITION AND/OR ASBESTOS REMOVAL ACTIVITIES SHALL BE DEPOSED OF AS ASBESTOS CONTAMINATED WASTE.
21. NO ASBESTOS SHALL BE STORED ON SITE OR INSIDE THE DECONTAMINATION UNIT. REMOVED SHIRTS MUST BE DOUBLED BAGGED BEFORE PROCEEDING TO THE CONTAINER AND/OR BECOW SHALL BE MOVED FROM WORK AREA TO THE ASBESTOS CONTAINER. ALL WASTE SHALL BE CONTAINED AT THE END OF EACH WORK SHIFT BEFORE RETURNING TO MOIST WATER.
22. CONTRACTOR IS RESPONSIBLE TO COORDINATE AND CONFIRM THE EXACT SCOPE OF WORK FOR EACH PHASE OF ASBESTOS REMOVAL WITH THE GENERAL CONTRACTOR AND OTHER INVOICES.
23. CONTRACTOR SHALL PROTECT ALL EQUIPMENT, TOOLS, TRANSPORTATION AND ANY OTHER EQUIPMENT REQUIRED AND/OR NECESSARY TO COMPLETE ALL WORK DESCRIBED IN THE CONTRACT DOCUMENTS.
24. THE LOCATION OF THE PERSONAL/ASBESTOS DECONTAMINATION UNIT, AIRDOORS, ETC. IS SHOWN FOR REFERENCE PURPOSES. EACH LOCATION SHALL BE DETERMINED IN THE FIELD.


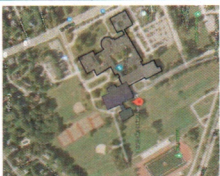


No.	Date	Issue
Sheet Title		

Marked Copy

Sheet No. H001.00




**BUILDING F POOL LEVEL**  
**1**  
 SCALE: NTS

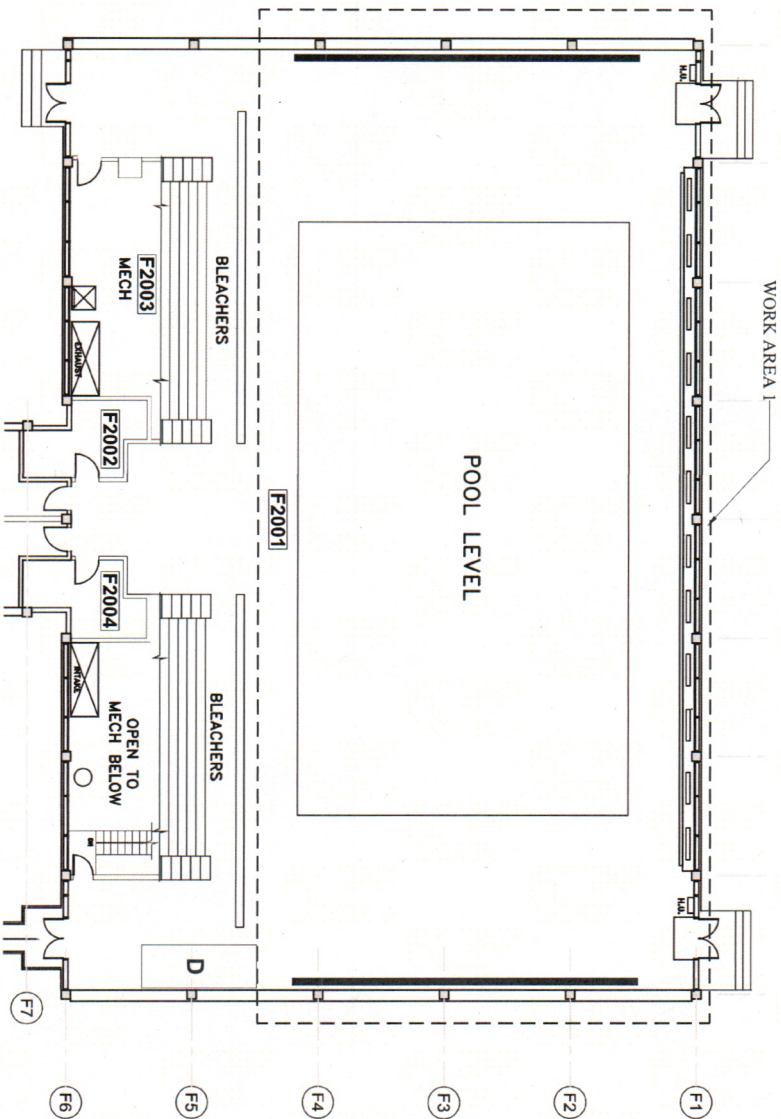

**LEGEND**

- ACM BACKBOARD PANELS, CONTAMINATED ACM WALL TILES, GROUT AND MORTAR
- DECONTAMINATION UNIT
- WORK AREA BOUNDARY

PROJECT KEY PLAN

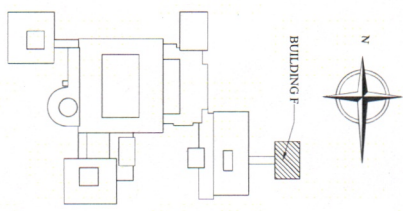

**WHITE PLAINS PUBLIC SCHOOLS**  
 WHITE PLAINS HIGH SCHOOL  
 550 NORTH STREET  
 WHITE PLAINS, NY 10605



WSP 200 SOUTH ST. 4th FL.  
 WHITE PLAINS, NY 10605  
 TEL: 914.212.1200

LOCATION PLAN



No.	DATE	REVISION
1	10/14/2021	ISSUED FOR PERMIT
2	10/14/2021	ISSUED FOR PERMIT
**ASBESTOS ABATEMENT**  
**BUILDING F**  
**POOL LEVEL**

**H002.00**

DATE: 10/14/2021	Sheet No.
DATE: 10/14/2021	2 of 2
DATE: 10/14/2021	
DATE: 10/14/2021	
PROJECT DESIGNER: MICHAEL GELFAND NYS 98-17713

*Michael Gelfand*